


**MULTI-SECTION
 DETAIL (TOP VIEW):**

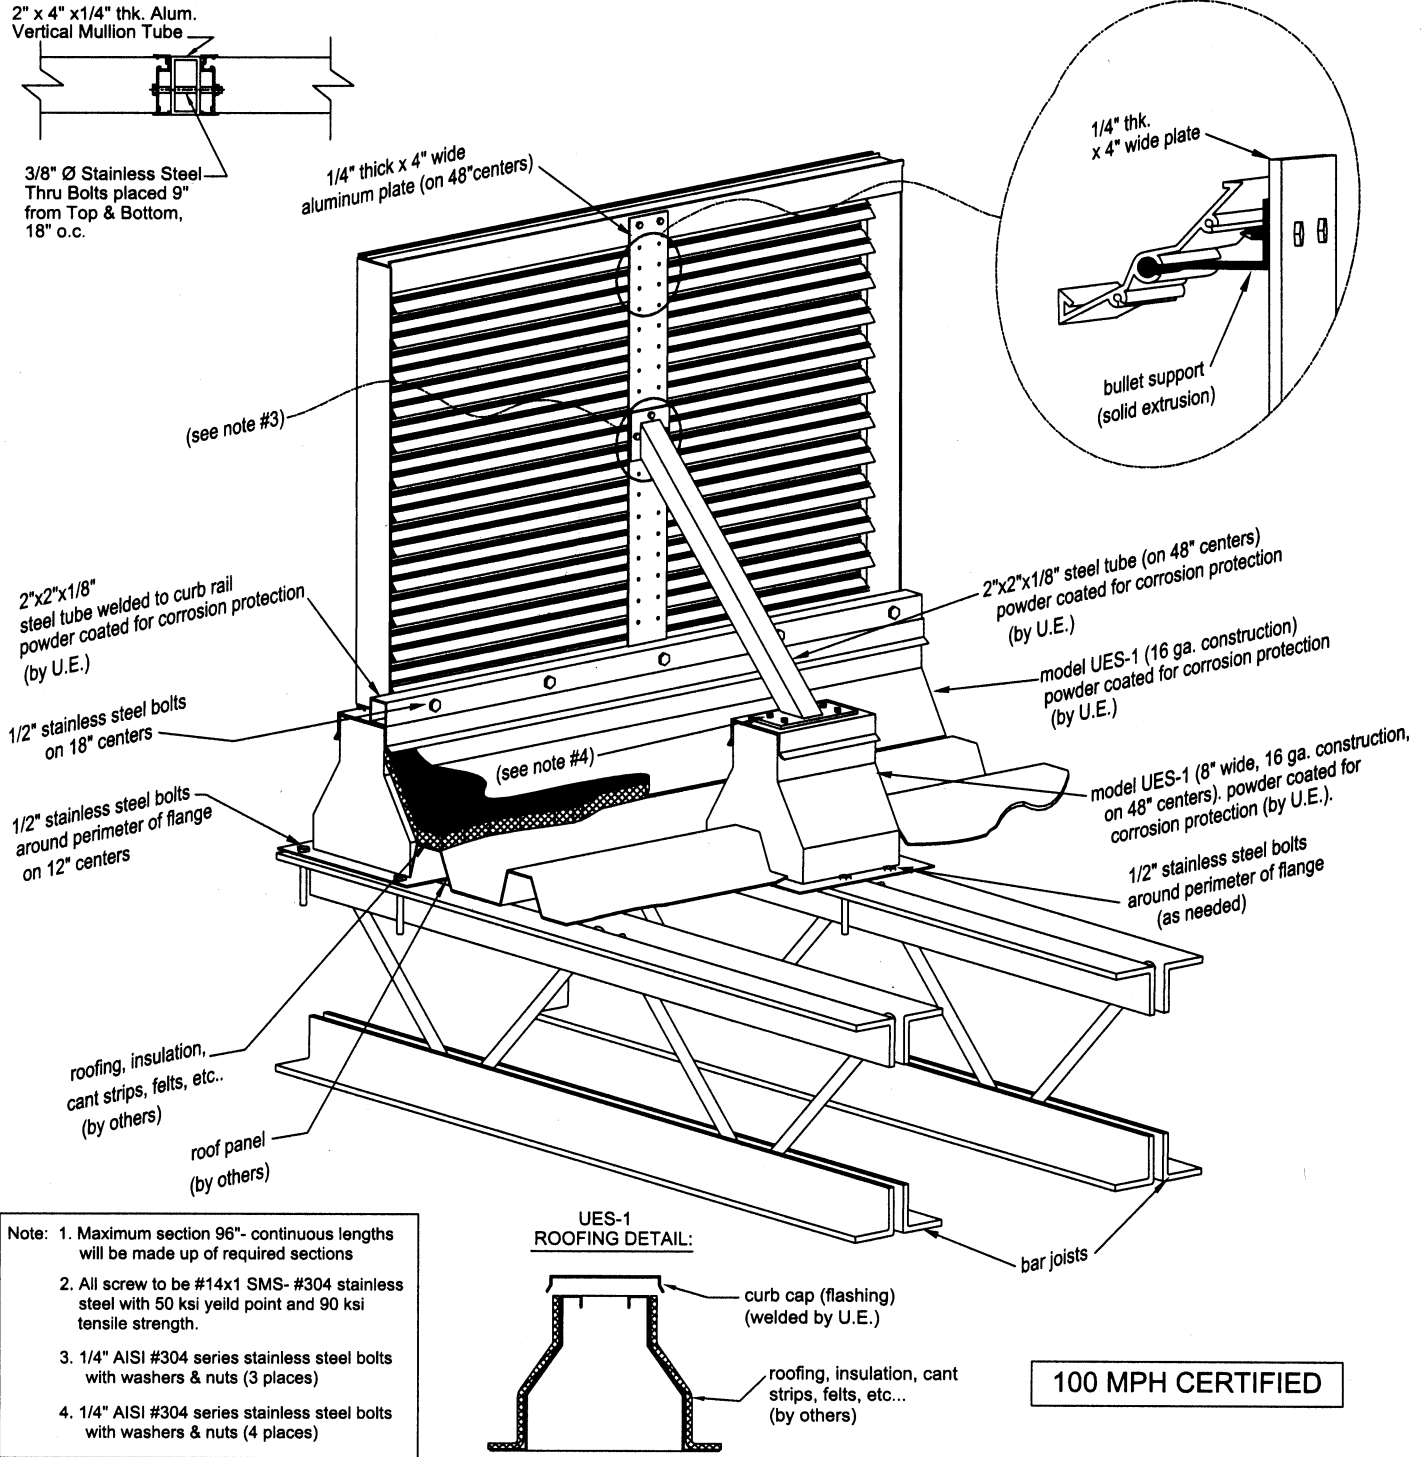

100 MPH CERTIFIED

Job Name:		EQUIPMENT SCREEN- SUPPORT SYSTEM		
Location:				
Architect:		Drawn By:	Date:	Rev. Date:
Engineer:		CLJ	9-18-03	9-23-03
Contractor:		Rev. No.:	Approved By:	Dwg. No.:
		4	BGT	F-17a